


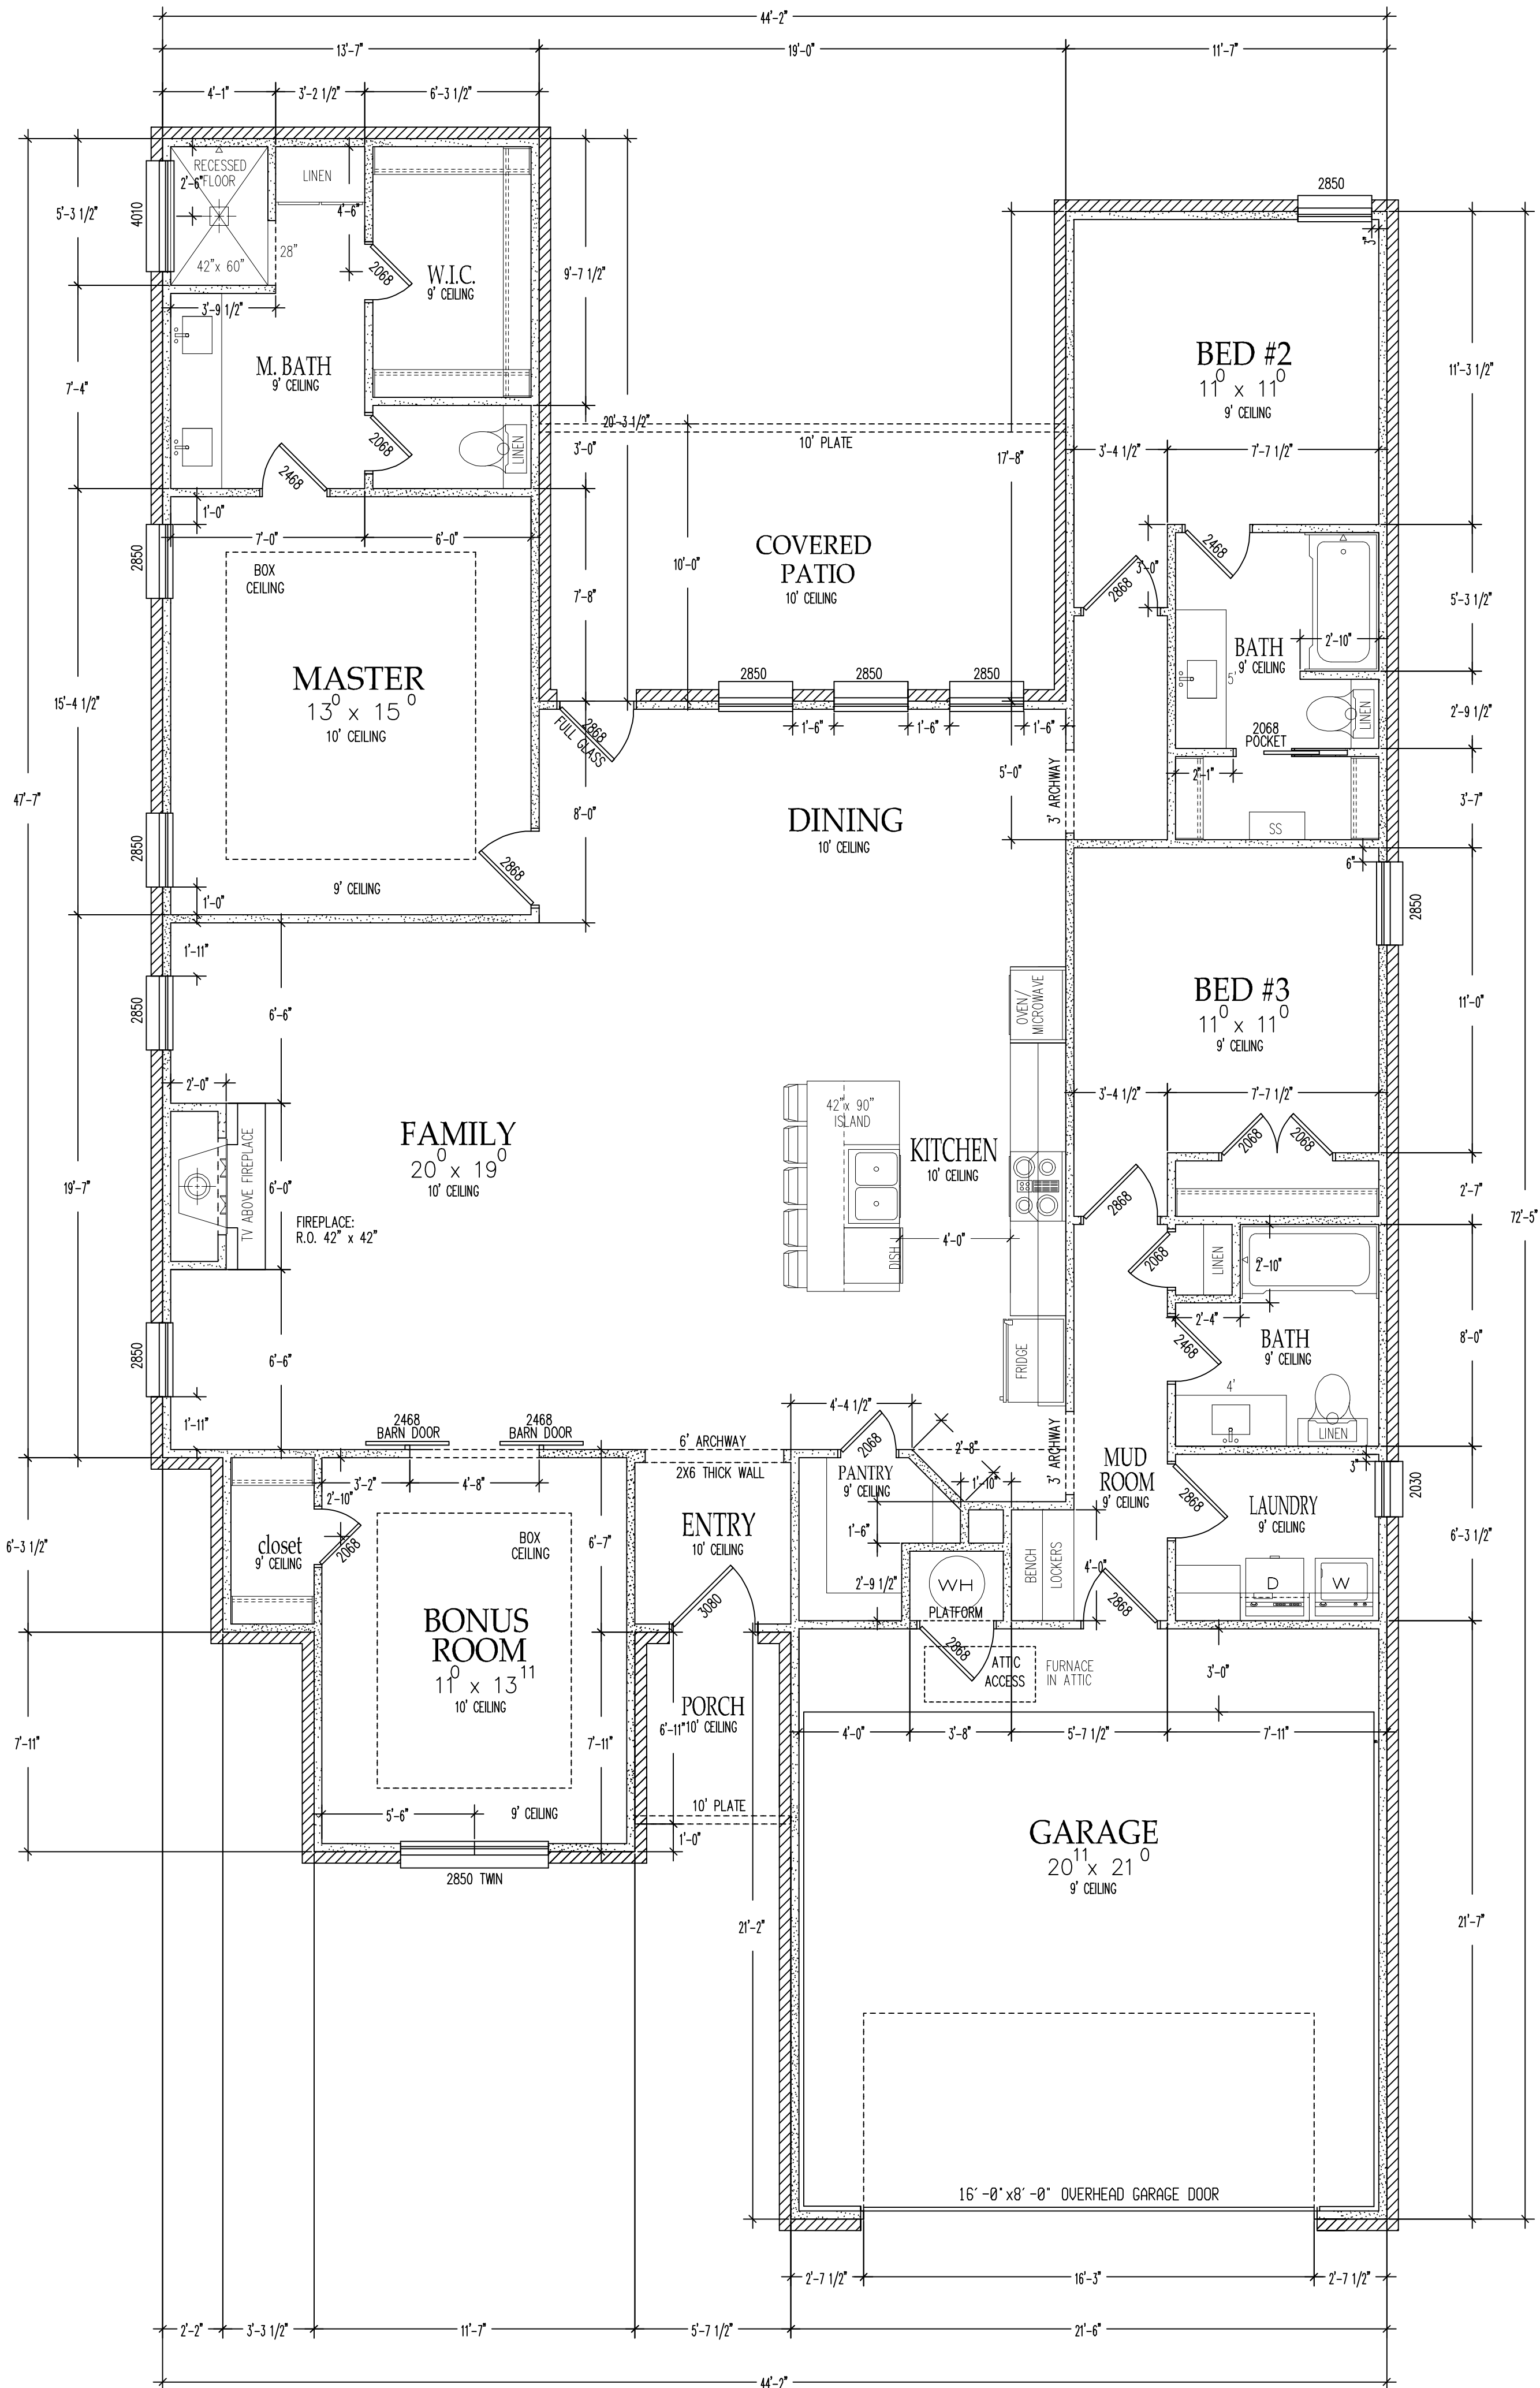

David Jordan Homes

Your dreams are in our plans

J

806-789-4147

davidjordanhomes.com

BUILDER:

DAVID JORDAN HOMES

ADDRESS:

707 E. 18TH STREET
WOLFFORTH, TEXAS

LEGAL:

THE OVERLOOK
LOT 88

FOR:

SPEC

MAIN FLOOR LIVING/FRAME

2,030 /BRICK 2,124

GARAGE

467 /BRICK 494

COVERED PORCHES

228 /BRICK

PLAN:

.

CHECKED

A.L.

DATE: BEGAN:

.

DATE:

SEPTEMBER 12, 2024

SCALE

1/4"=1'



Accuplanz
DESIGNZ

Affordable floorplans
tailored to you.

SHEET

2

FRAMING

A-1 OF 4