


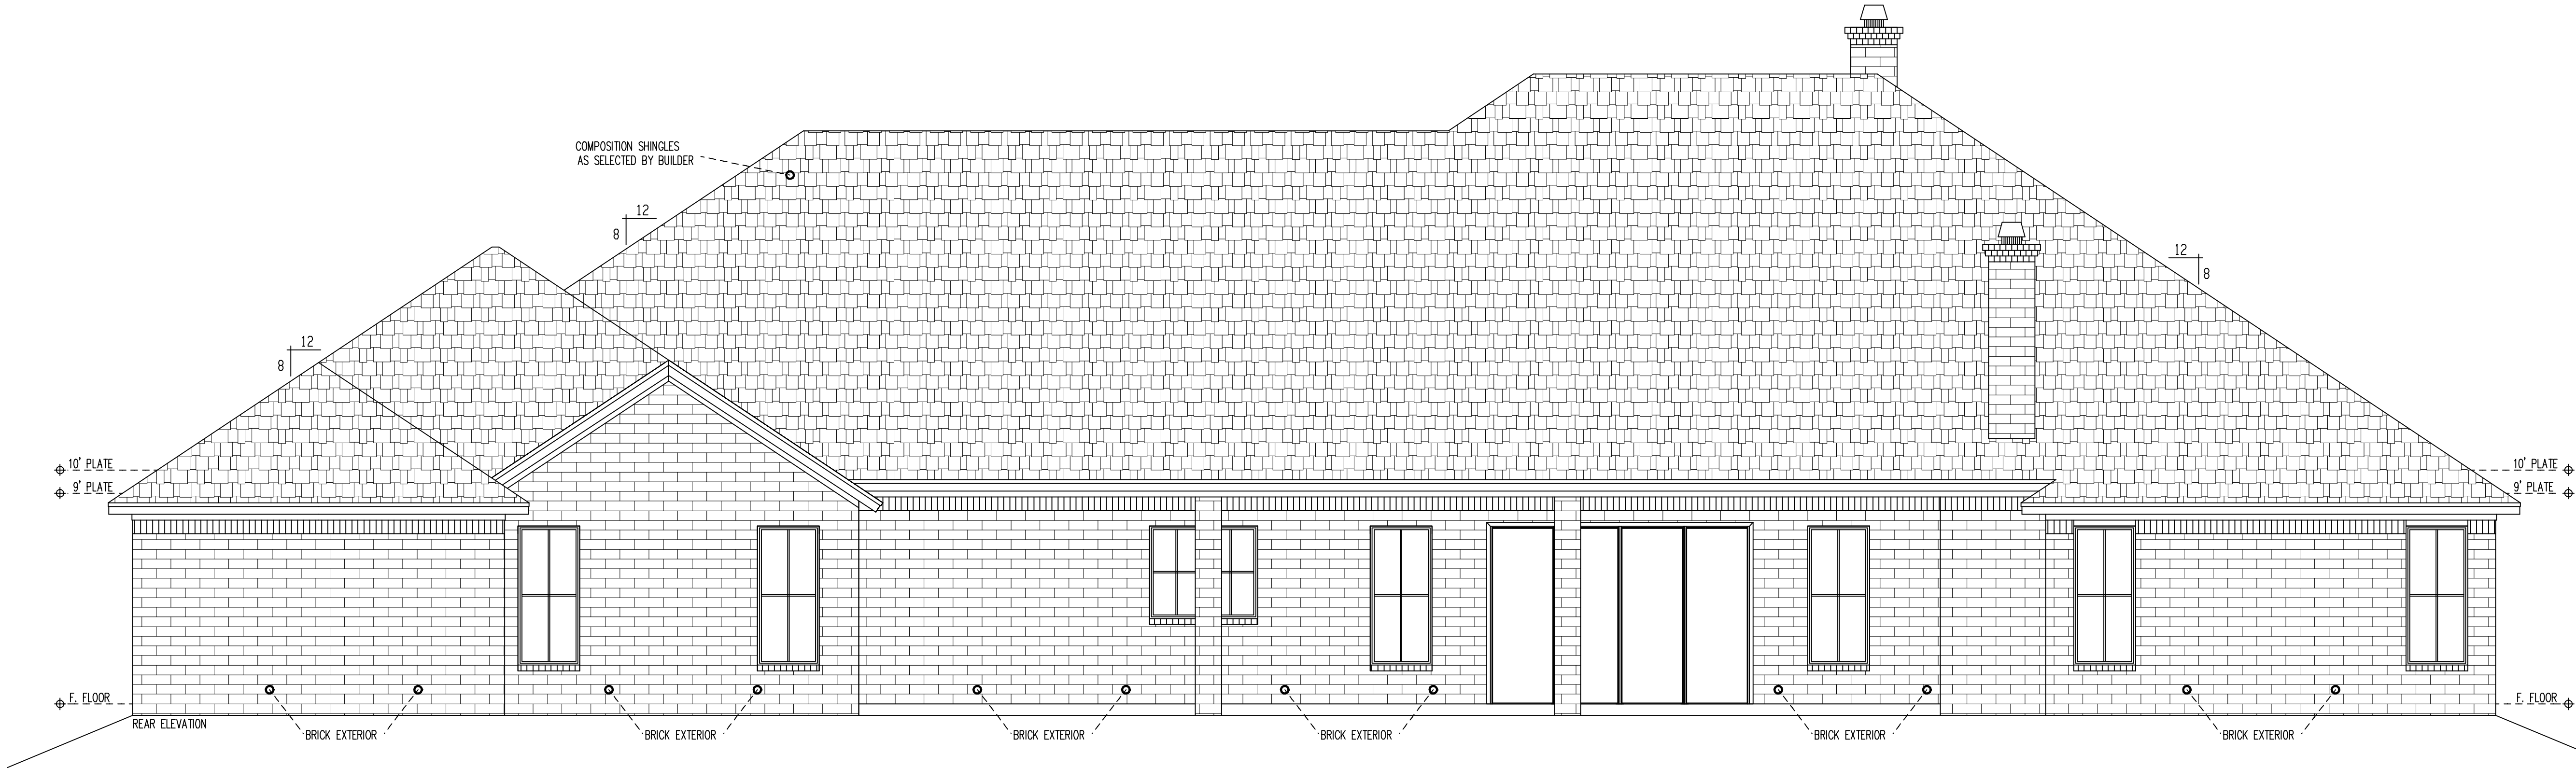

David Jordan Homes
Your dreams are in our plans
J
806-789-4147
davidjordanhomes.com

BUILDER:
DAVID JORDAN HOMES

ADDRESS:
5821-CR 7675
LUBBOCK, TEXAS

LEGAL:
DAVIS PARK
LOT 67

FOR:
.

MAIN FLOOR LIVING/FRAME

3,680 /BRICK 3,816

GARAGE

879 /BRICK 913

COVERED PORCHES

1,131 /BRICK _____

PLAN:

CUSTOM

CHECKED

A.L.

DATE: BEGAN:

.

DATE:

MARCH 27, 2025

SCALE

1/4"=1'



SHEET

4

ELEVATIONS

A-3 OF 4