


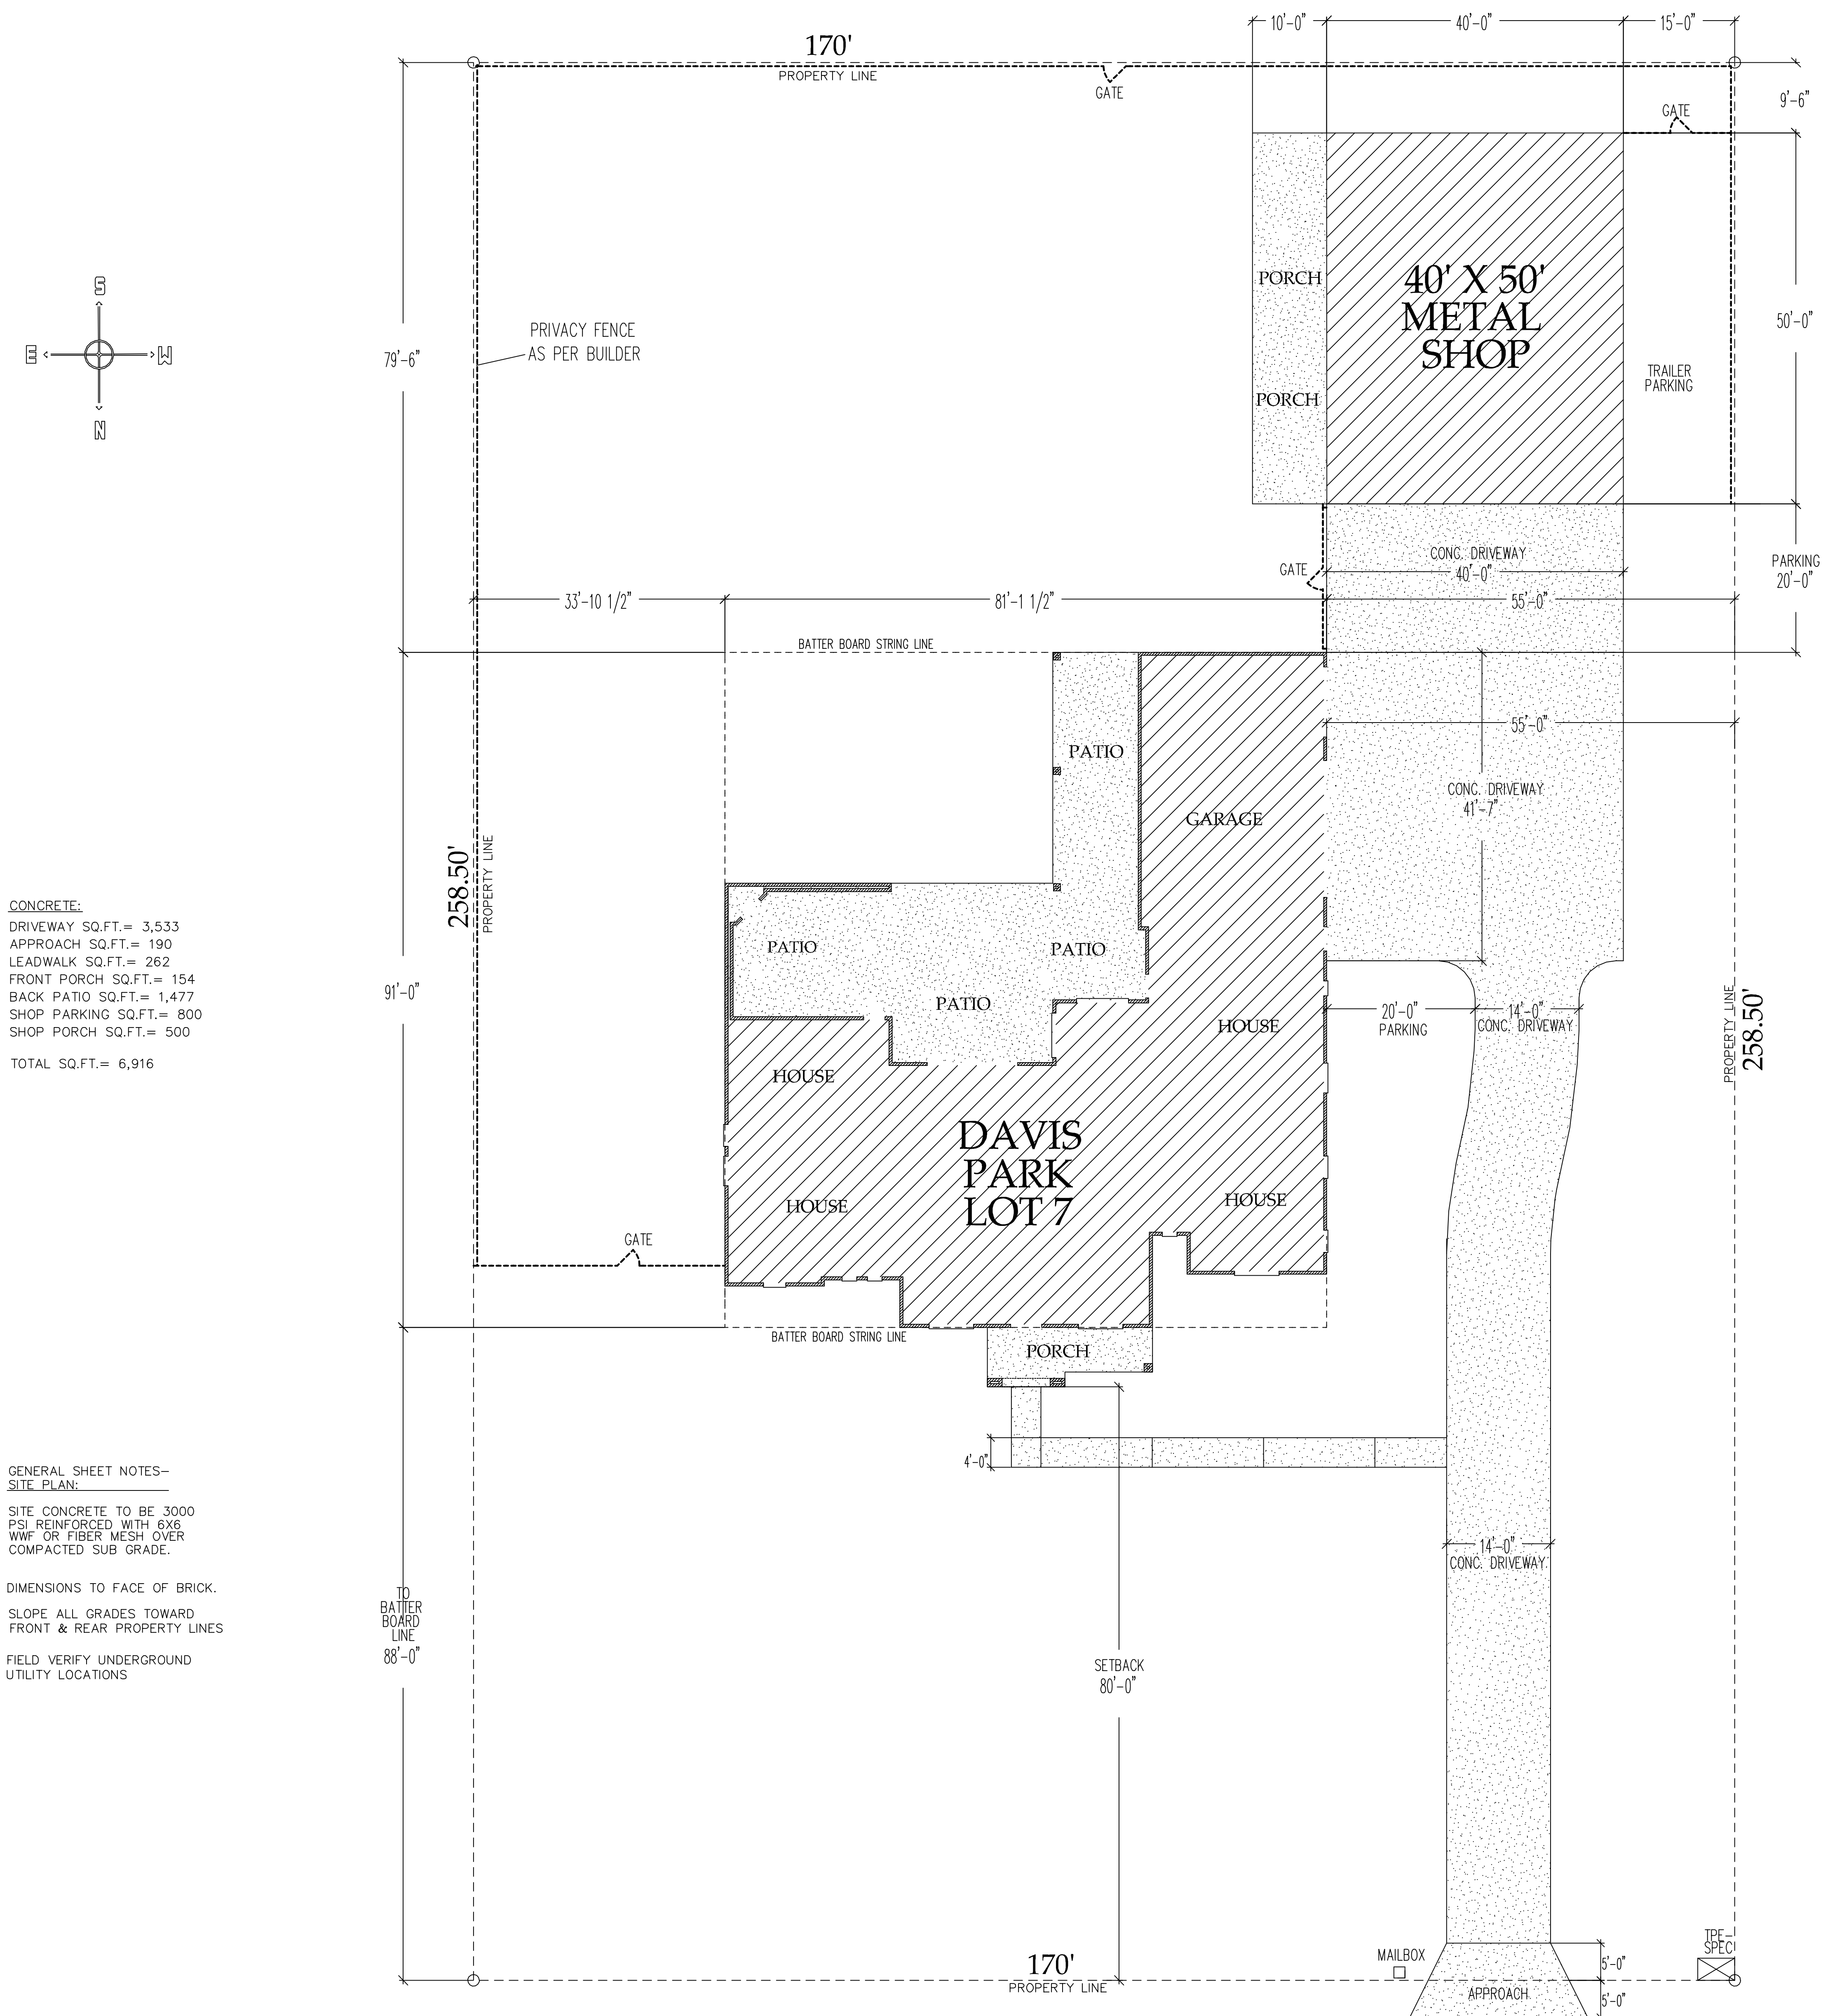

CONCRETE:
 DRIVEWAY SQ.FT.= 3,533
 APPROACH SQ.FT.= 190
 LEADWALK SQ.FT.= 262
 FRONT PORCH SQ.FT.= 154
 BACK PATIO SQ.FT.= 1,477
 SHOP PARKING SQ.FT.= 800
 SHOP PORCH SQ.FT.= 500
 TOTAL SQ.FT.= 6,916

David Jordan Homes
Your dreams are in our plans

806-789-4147
davidjordanhomes.com

MAIN FLOOR LIVING/FRAME

3,103 /BRICK 3,213

3 CAR GARAGE

940 /BRICK 982

COVERED PORCHES

1,631 /BRICK _____



Accuplanz
DESIGNZ

Affordable floorplans
tailored to you.