


SUBMITTAL	DATE											


Project Number 23-257
Date 01.17.24
Drawn By JG
Scale 1/4" = 1'-0"

ELEVATIONS


A4.0

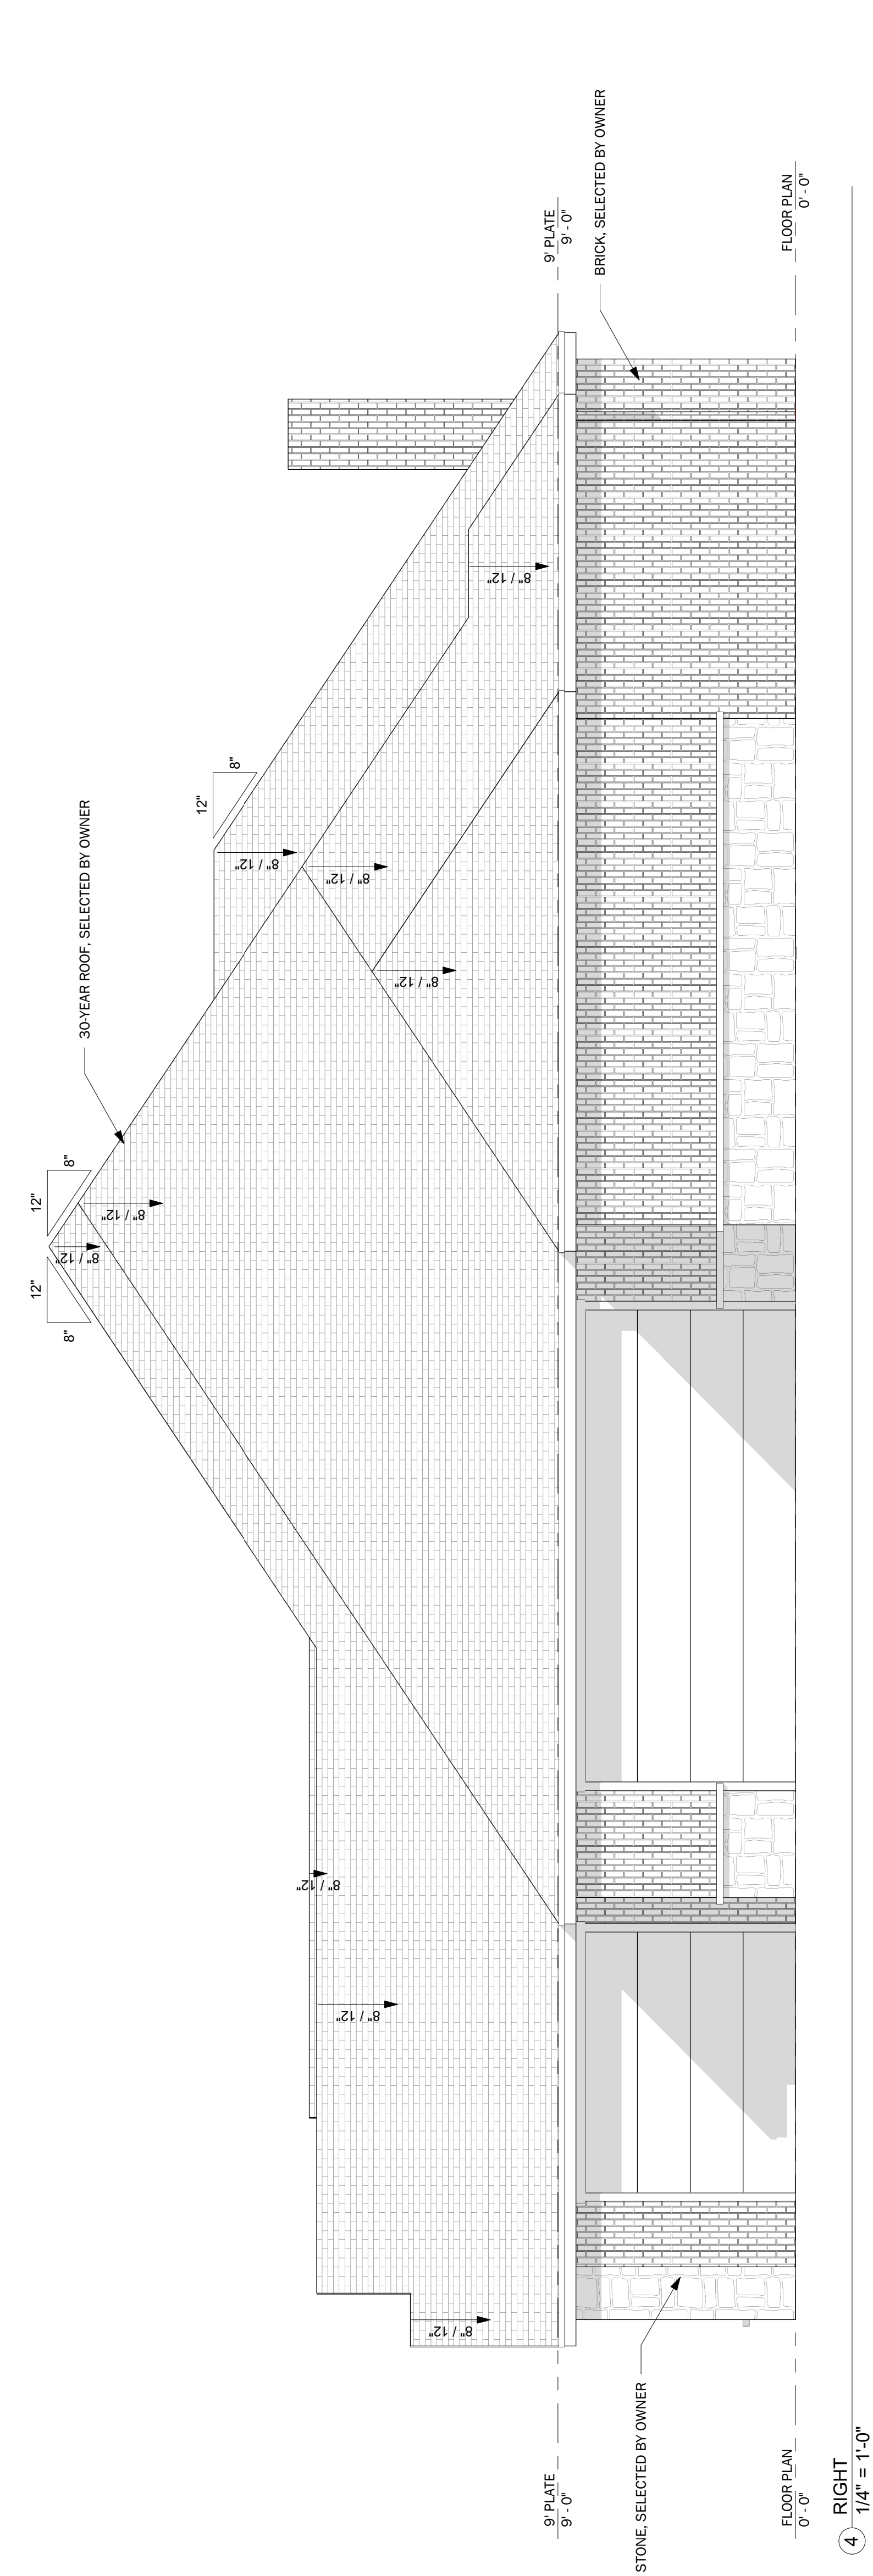

1 FRONT
1/4" = 1'-0"

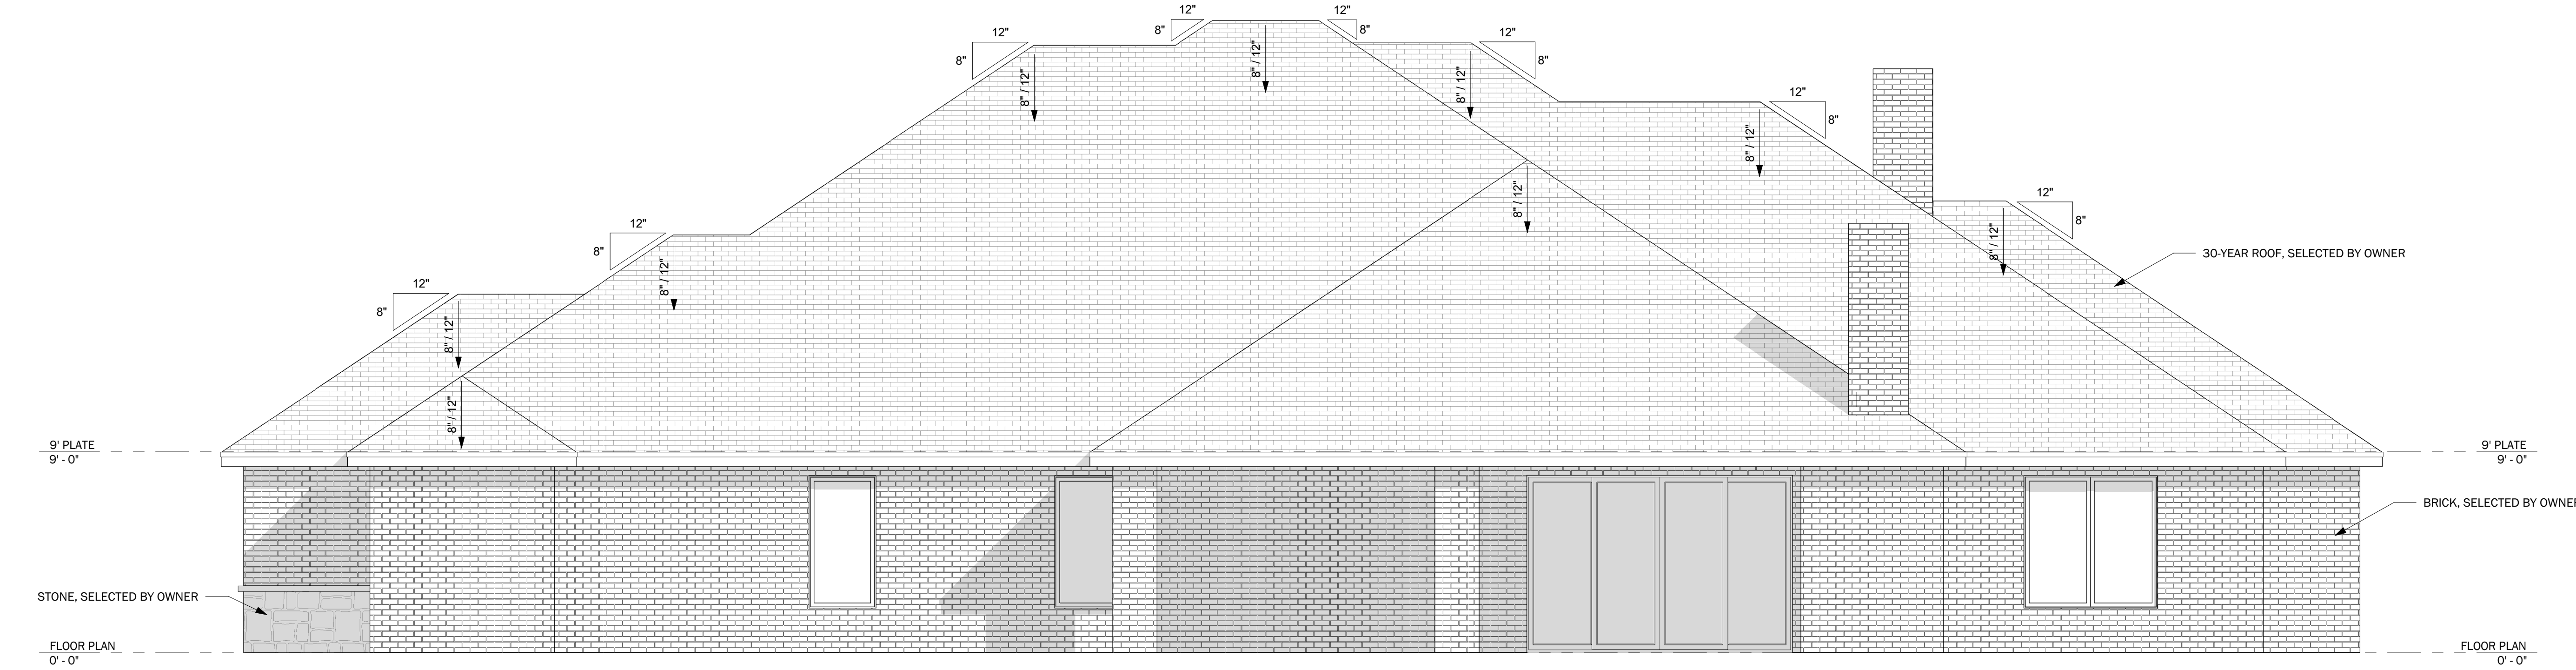

3 BACK
1/4" = 1'-0"

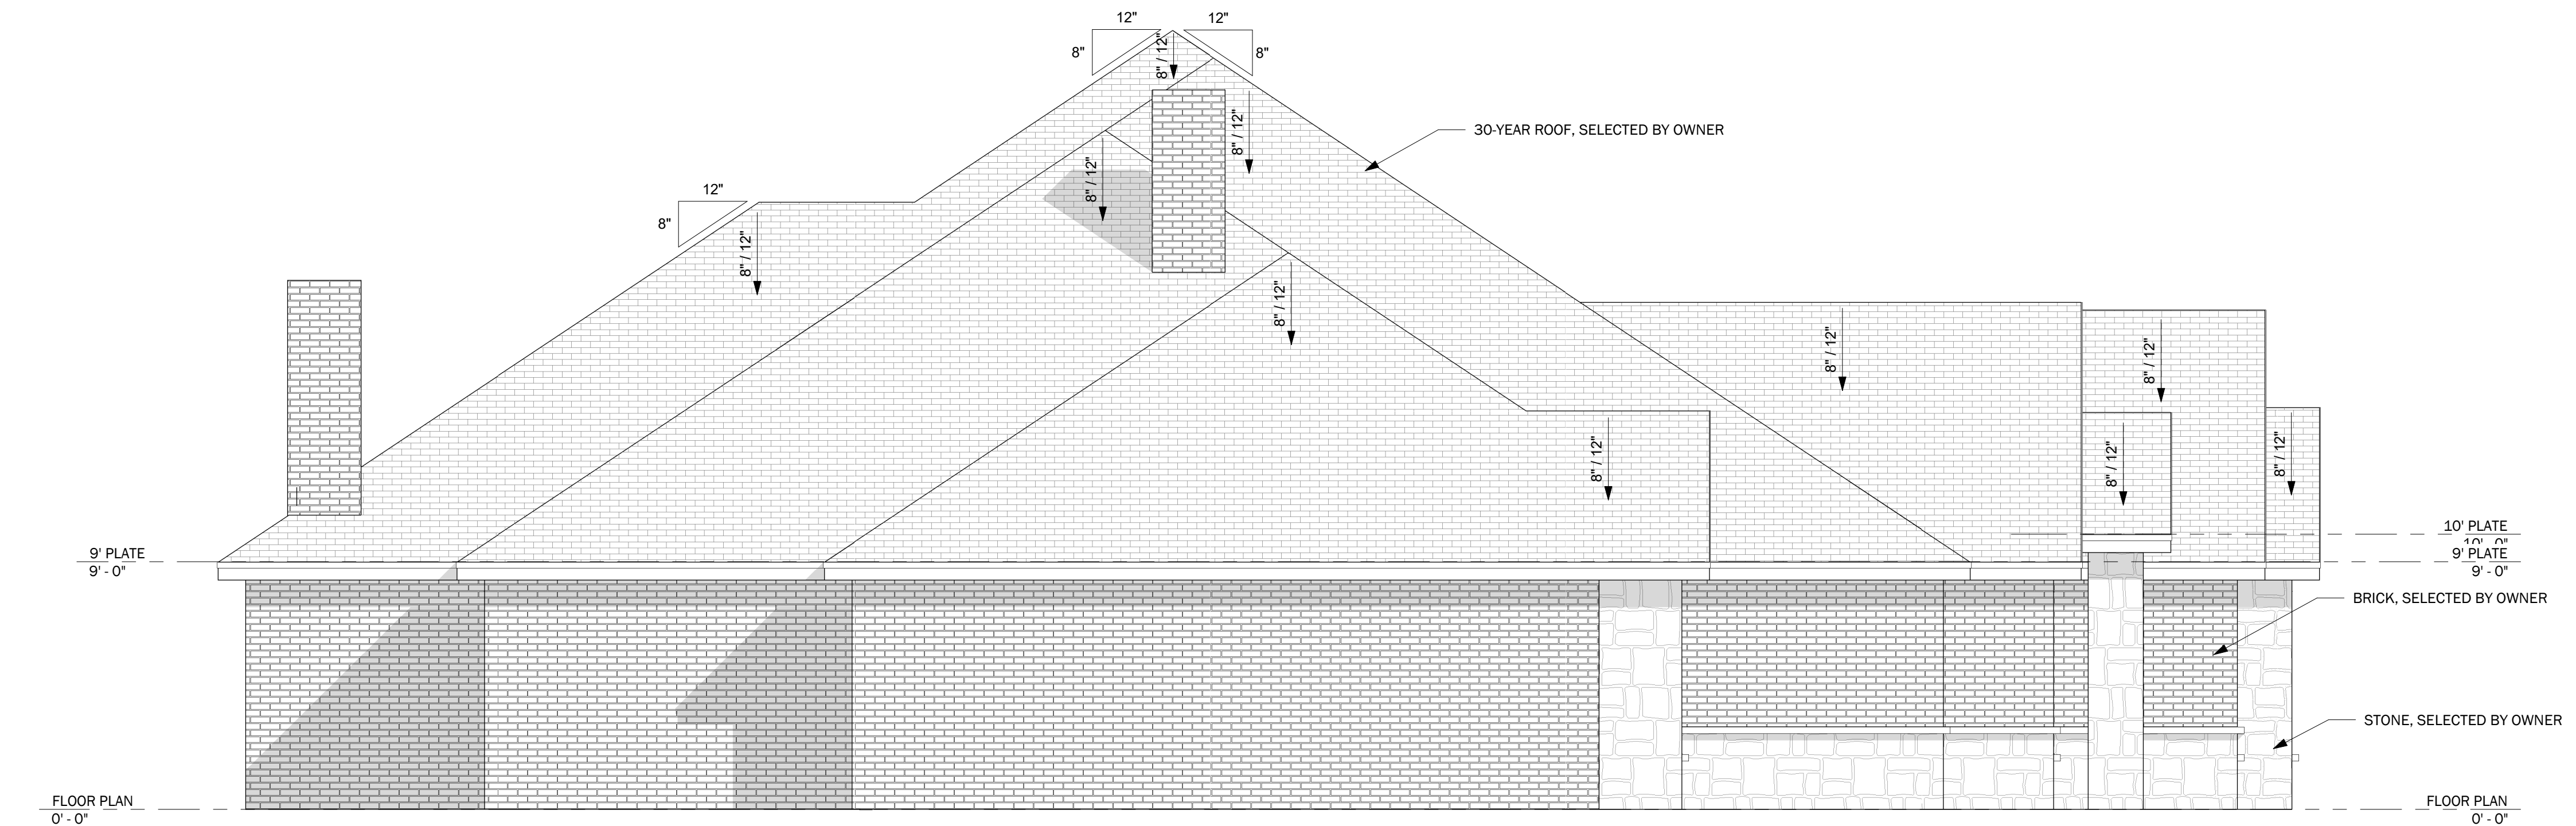

2 LEFT
1/4" = 1'-0"

4 RIGHT
1/4" = 1'-0"